


Alaprajz M = 1:100

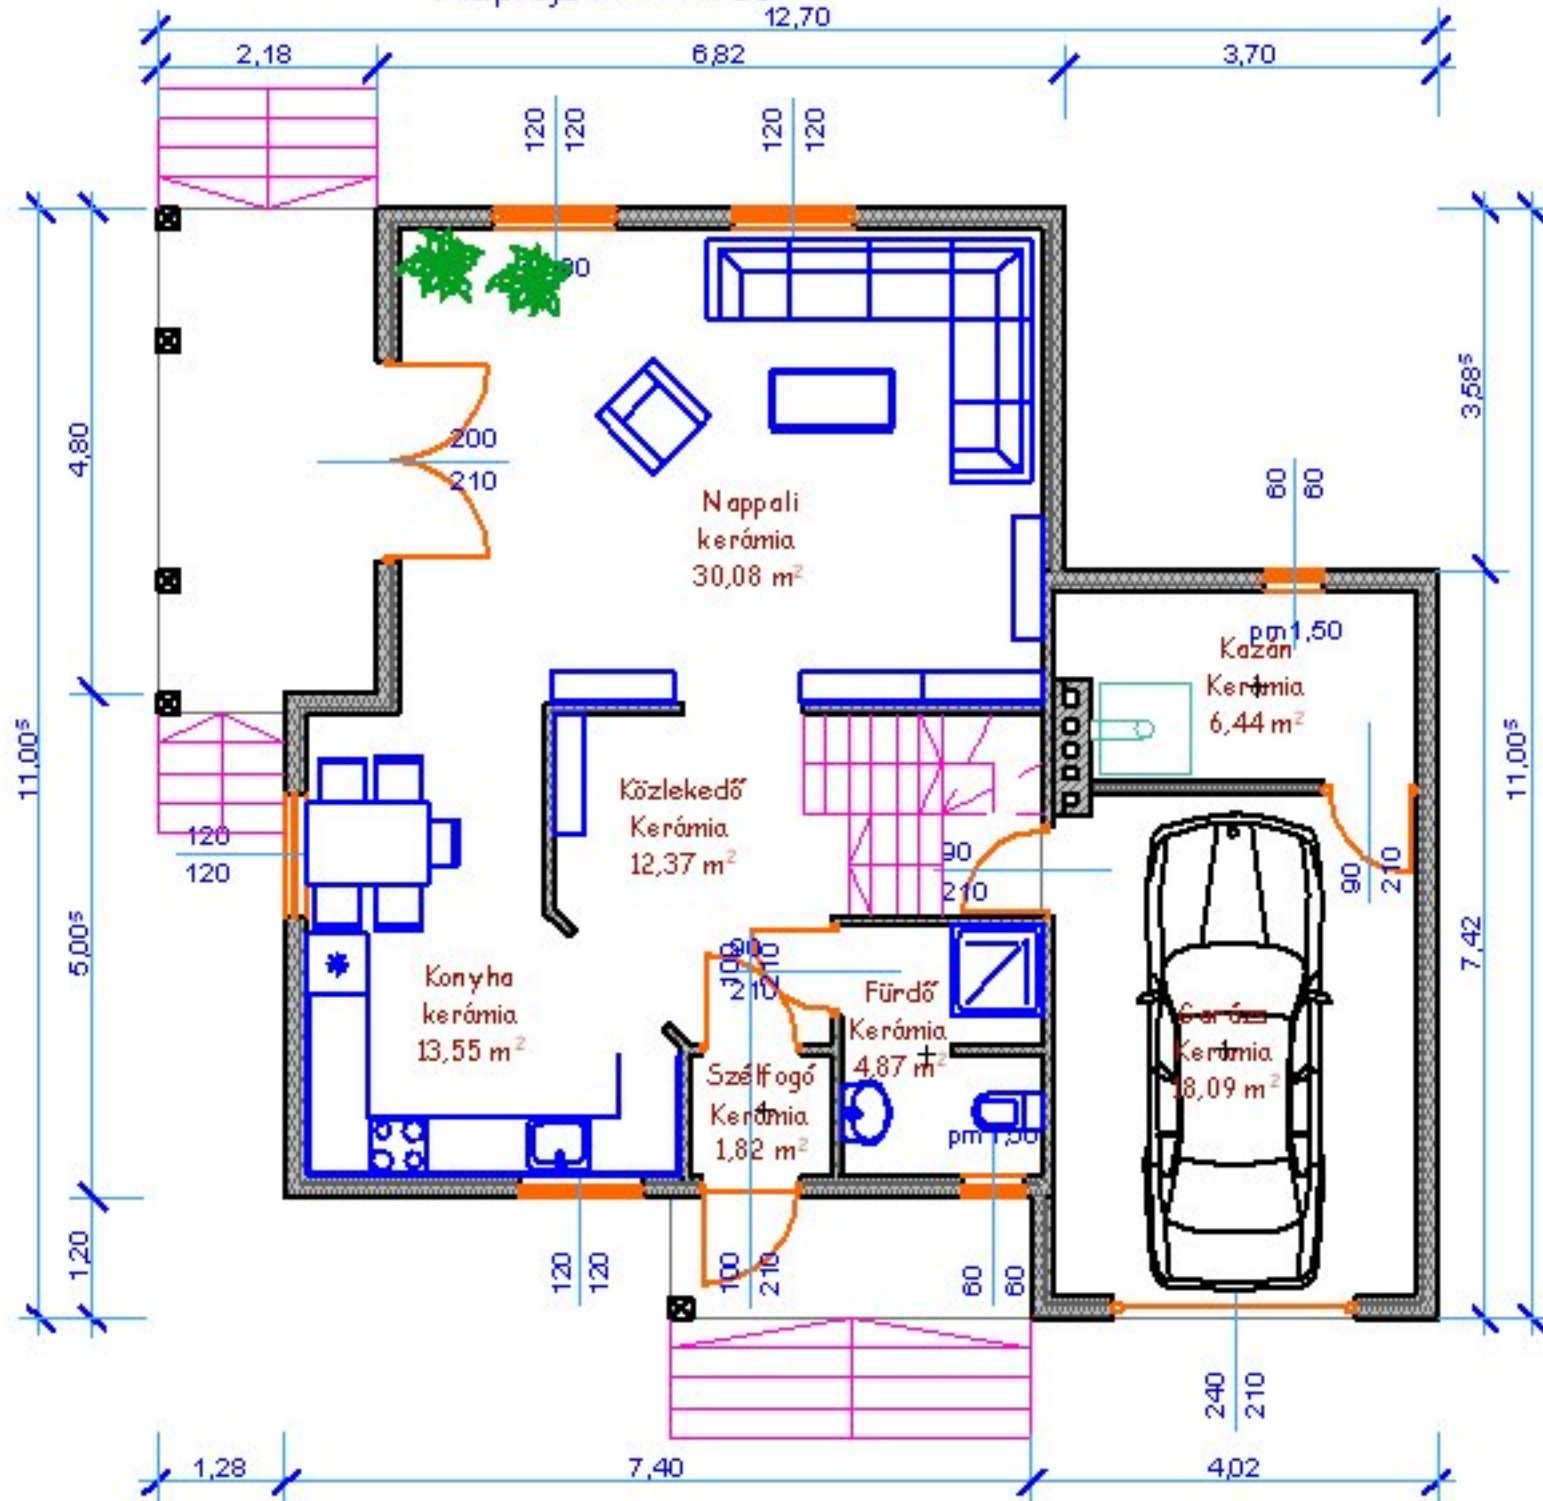

Emelet M = 1:100

